




Typical CAD detail for fire-rated glass block wall

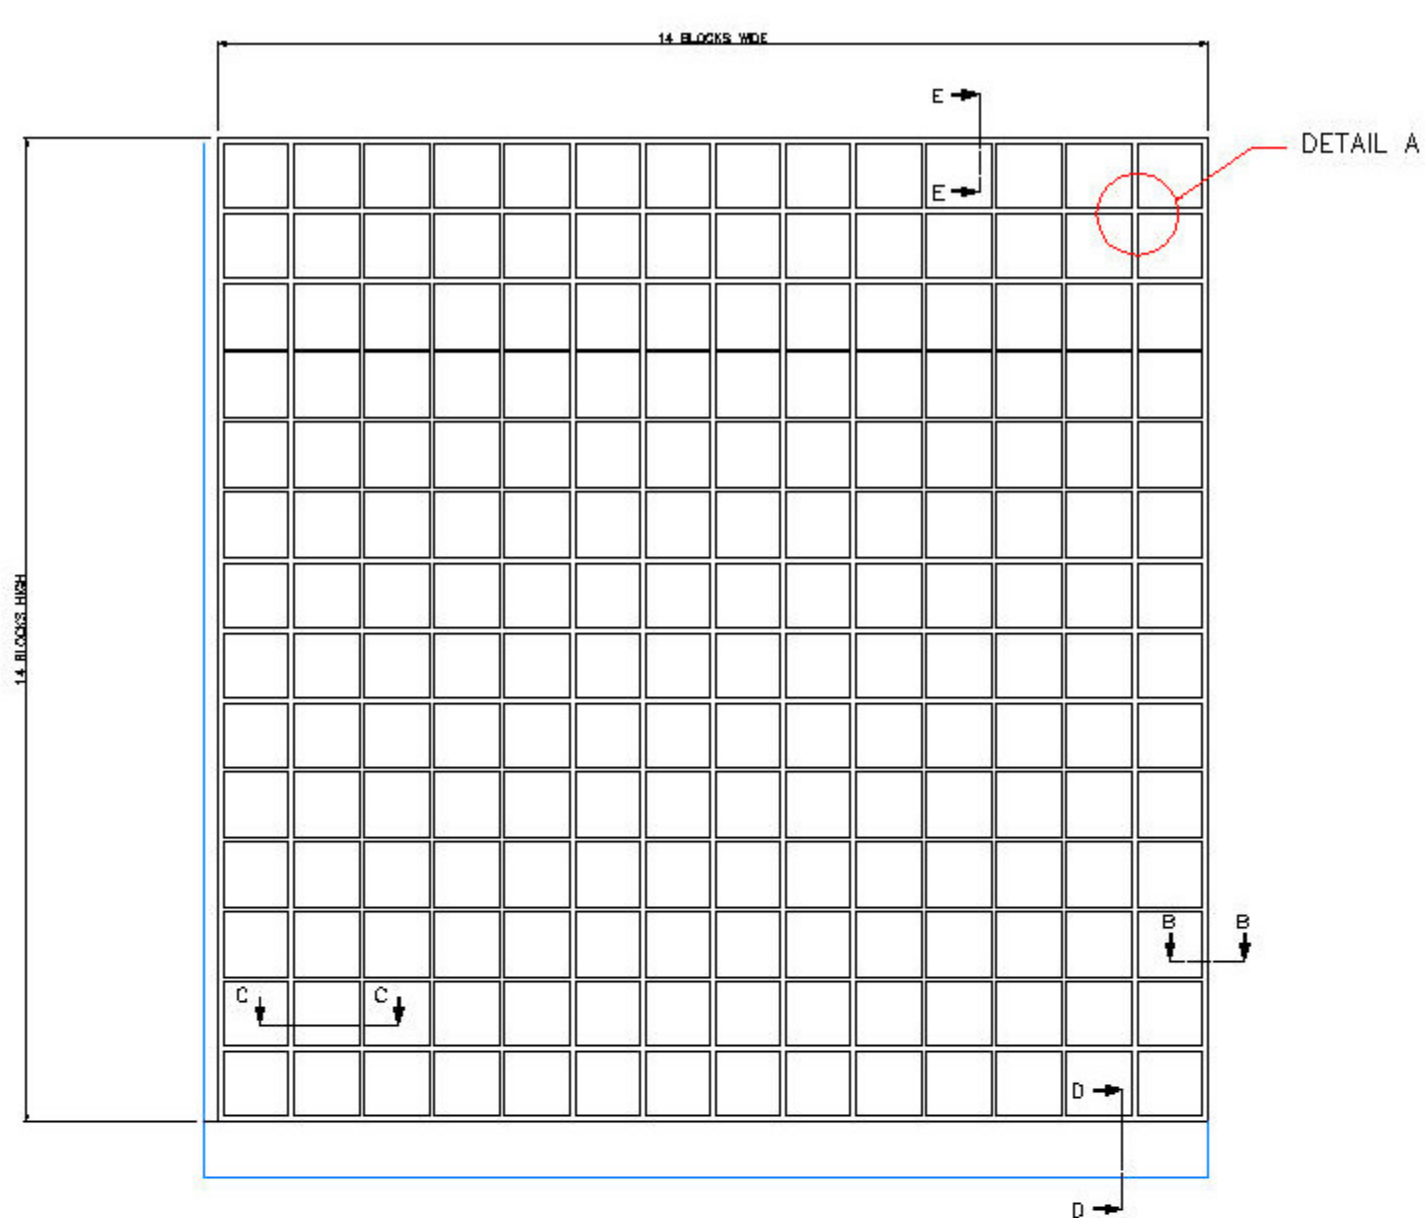


HEAD JAM:

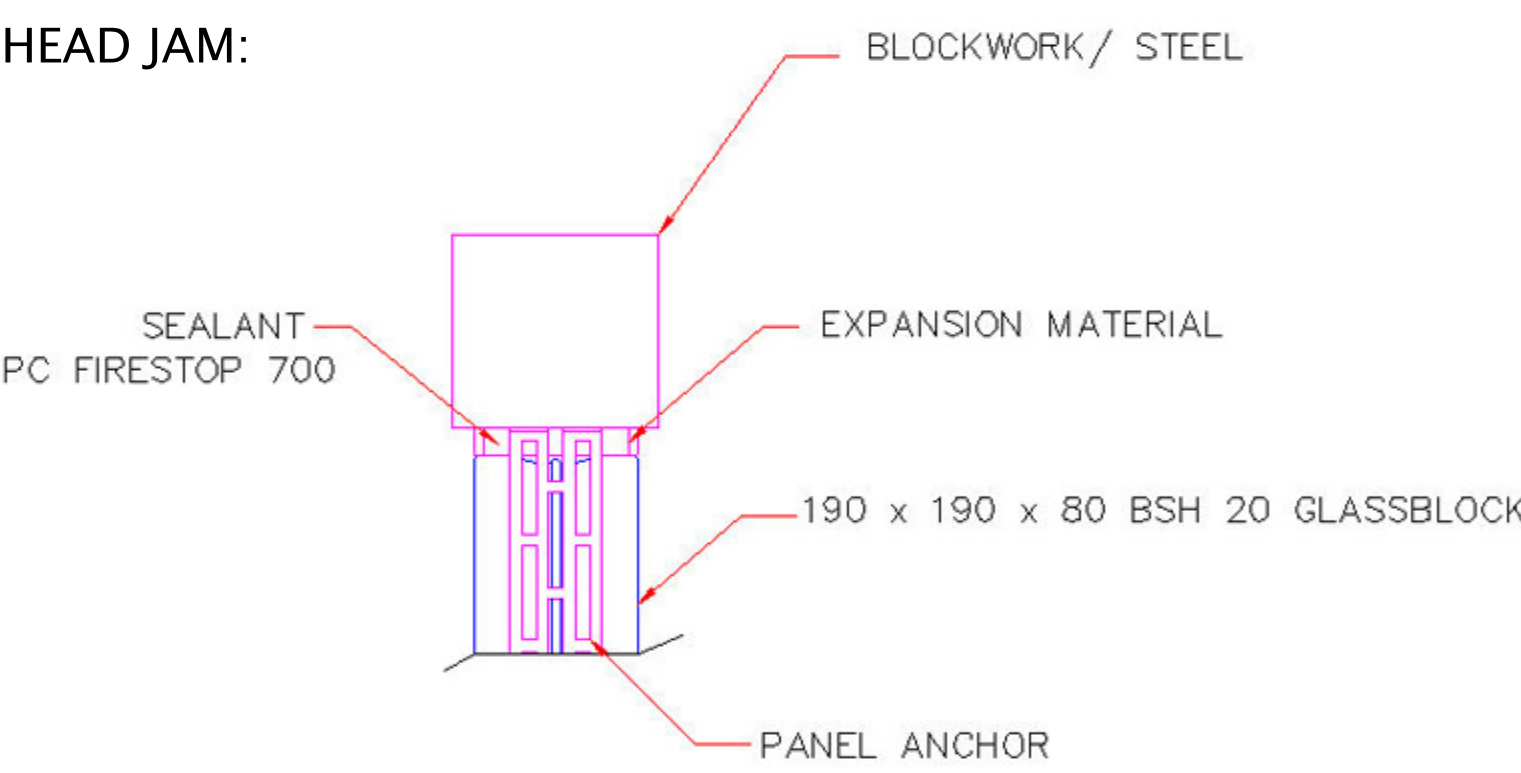


DETAIL A:

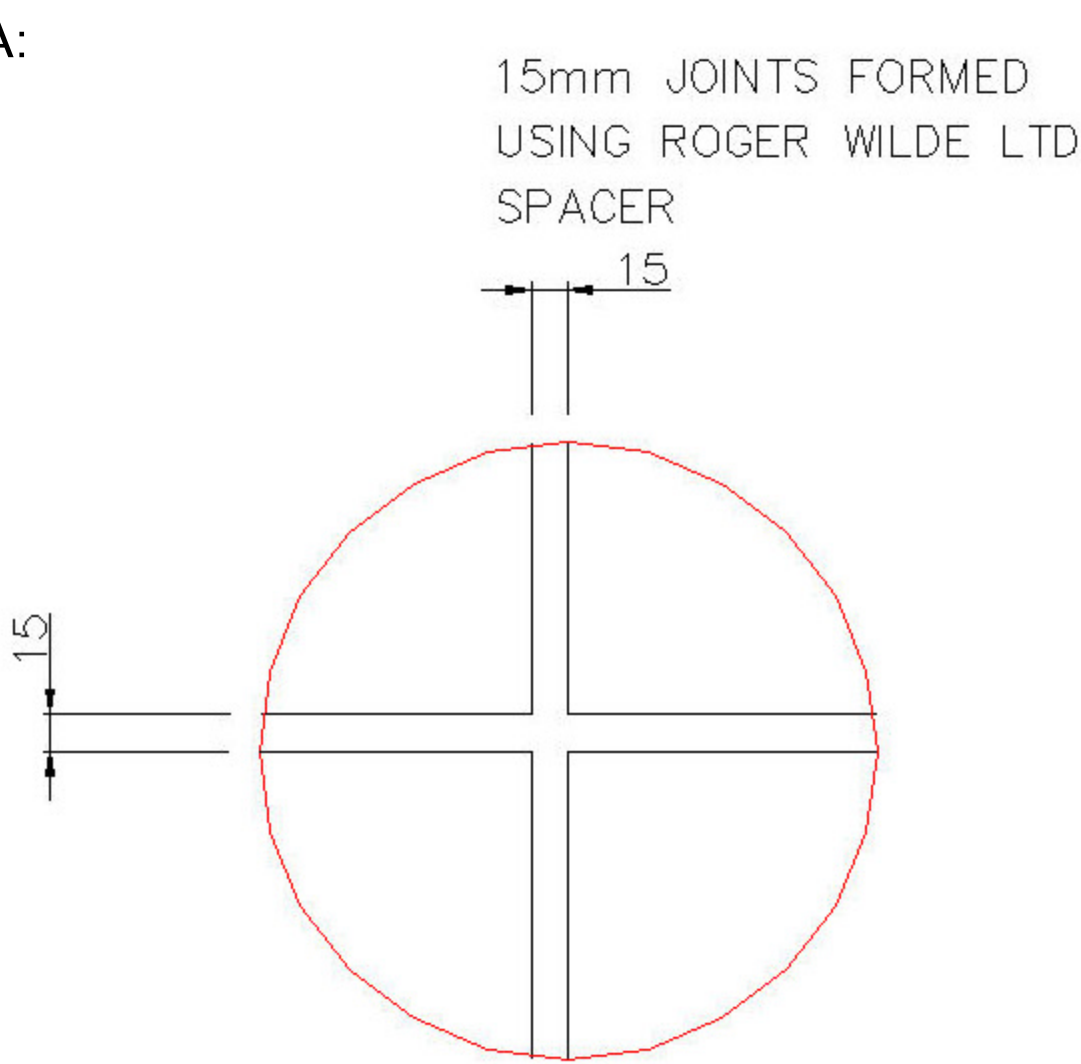

SECTION B-B:

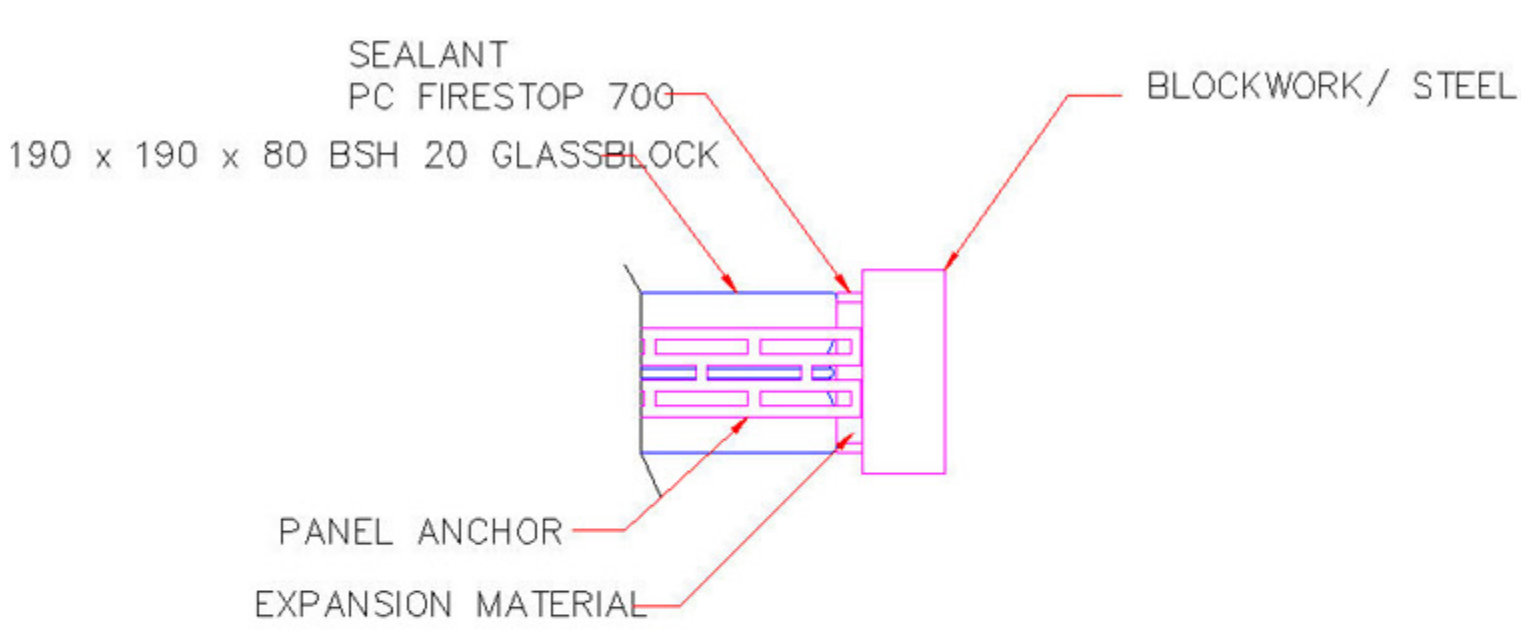

SECTION C-C:

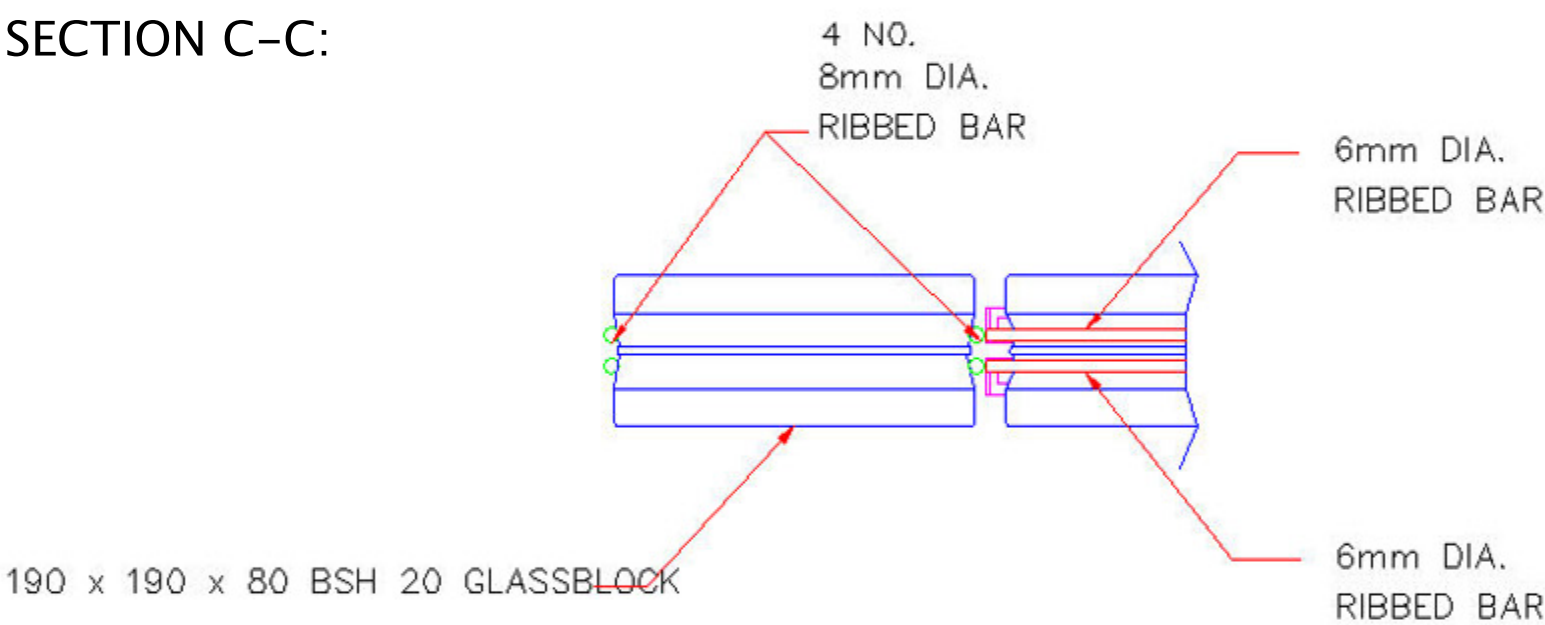

SECTION D-D:

